




FASTER ANDILSMEIERI

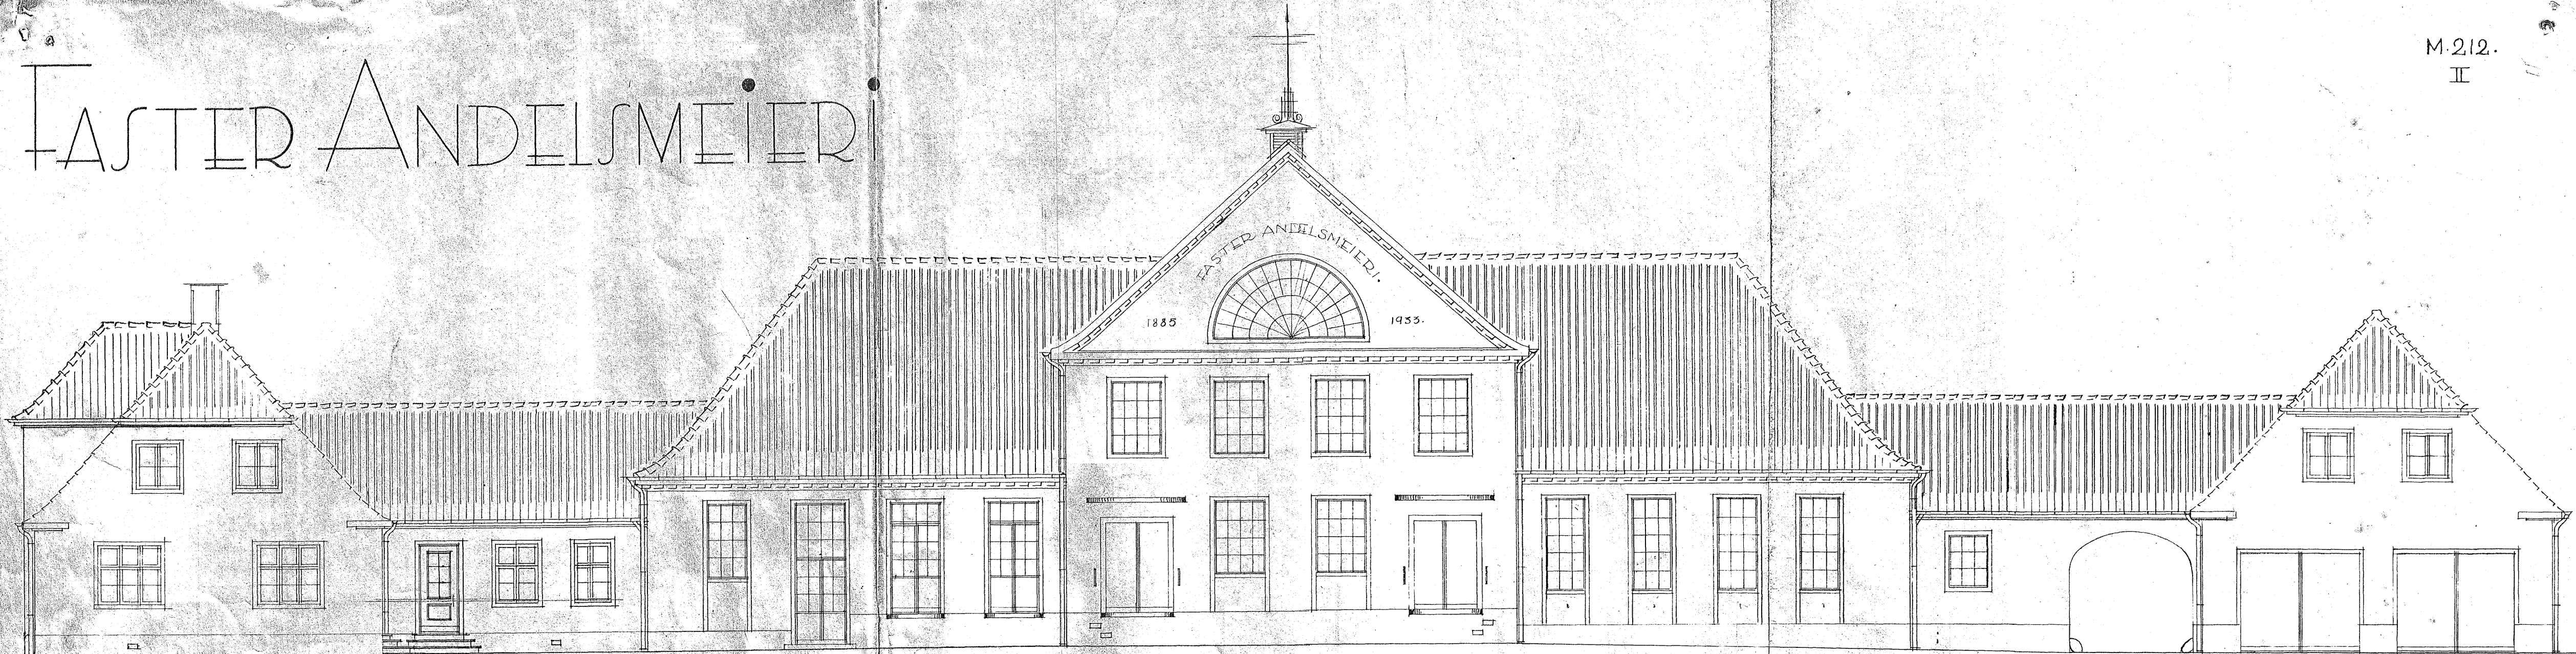

Facade mod Øst.

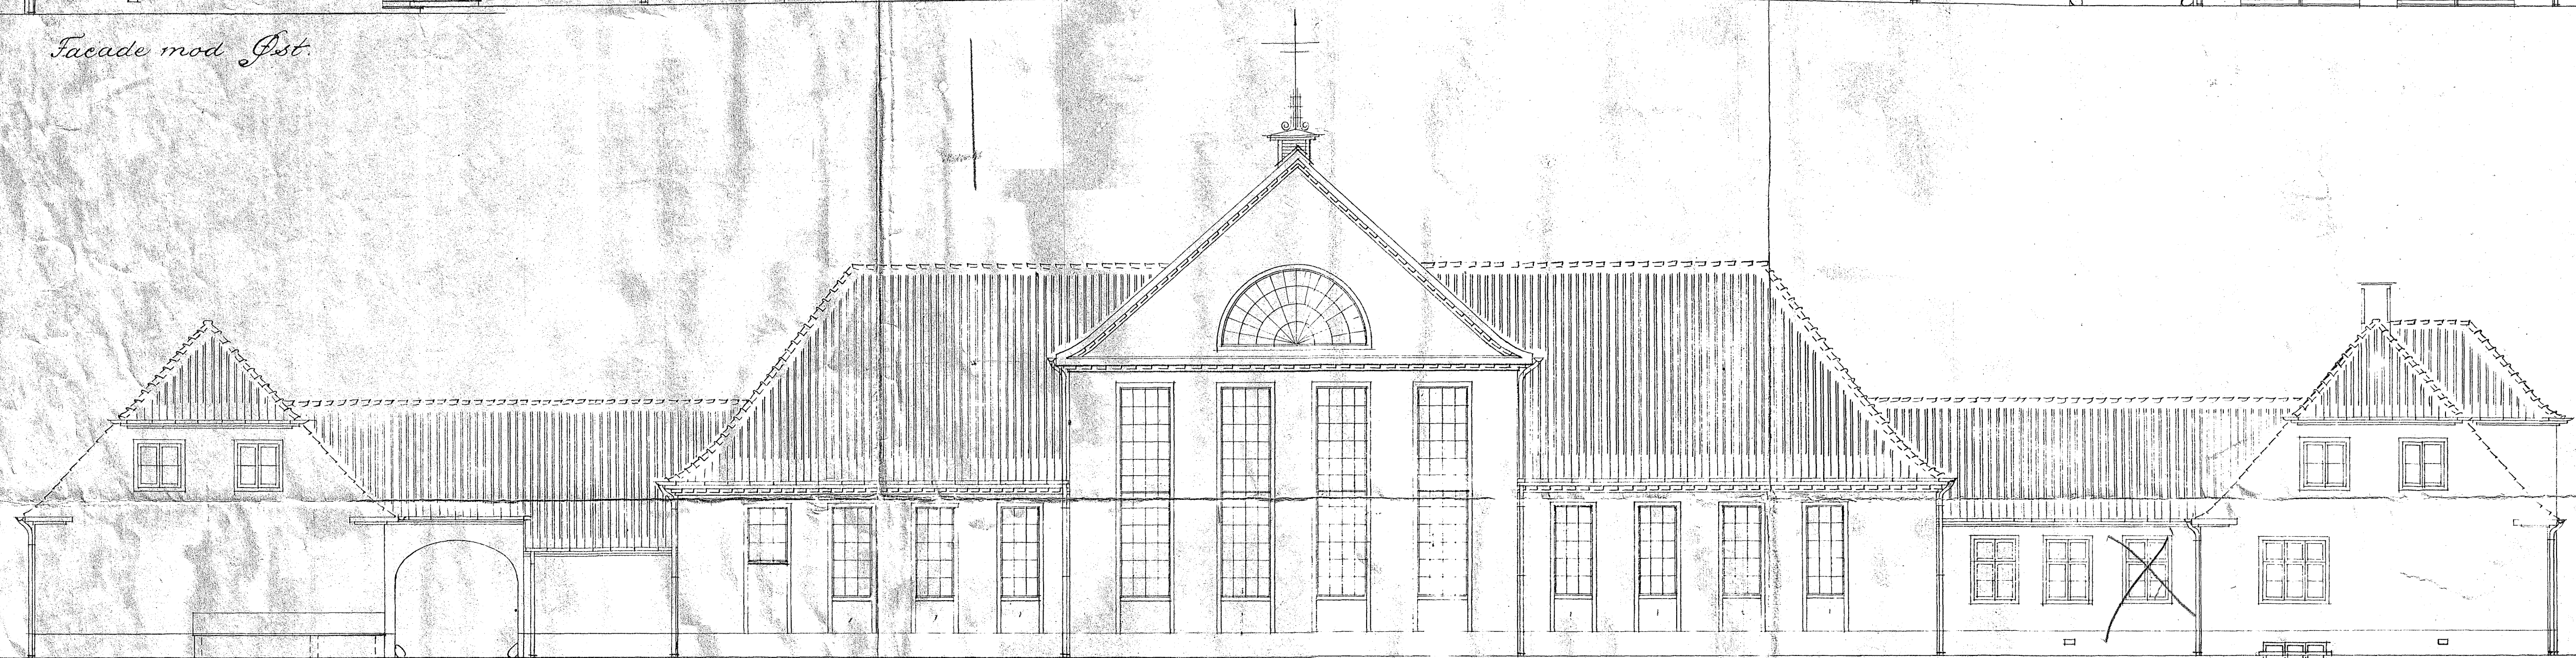

Facade mod Vest.

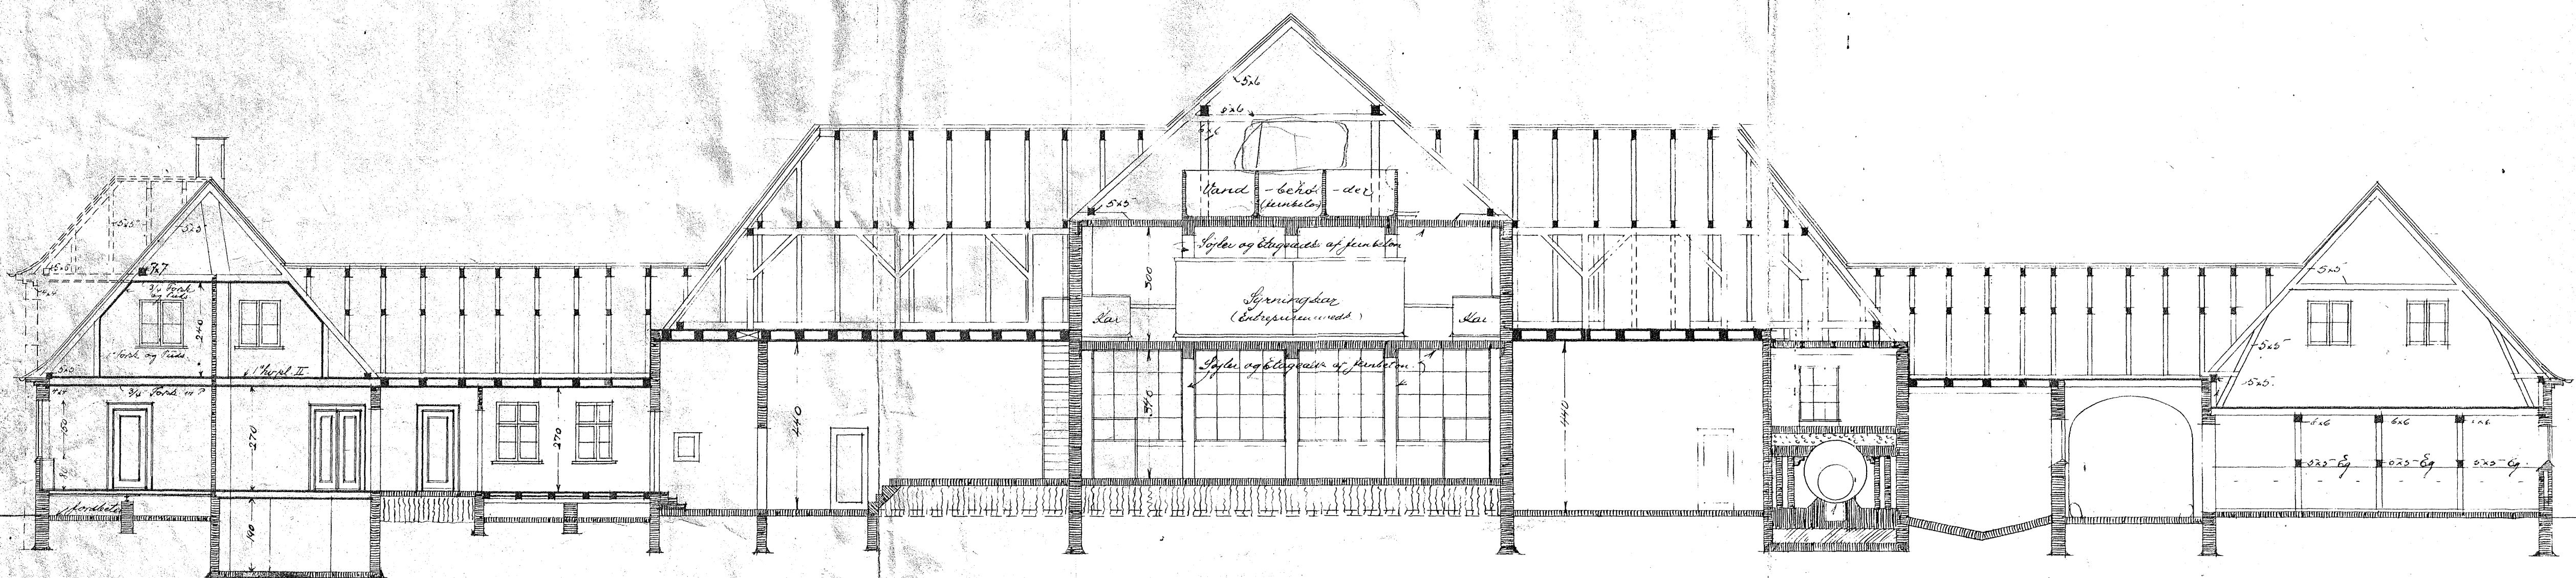

Længdesnit.

1:100. 0 1 2 3 4 5 6 7 8 9 10 11 12 13 14 15 16 17 18 19 20 Meter